


1階平面図 S:1/100

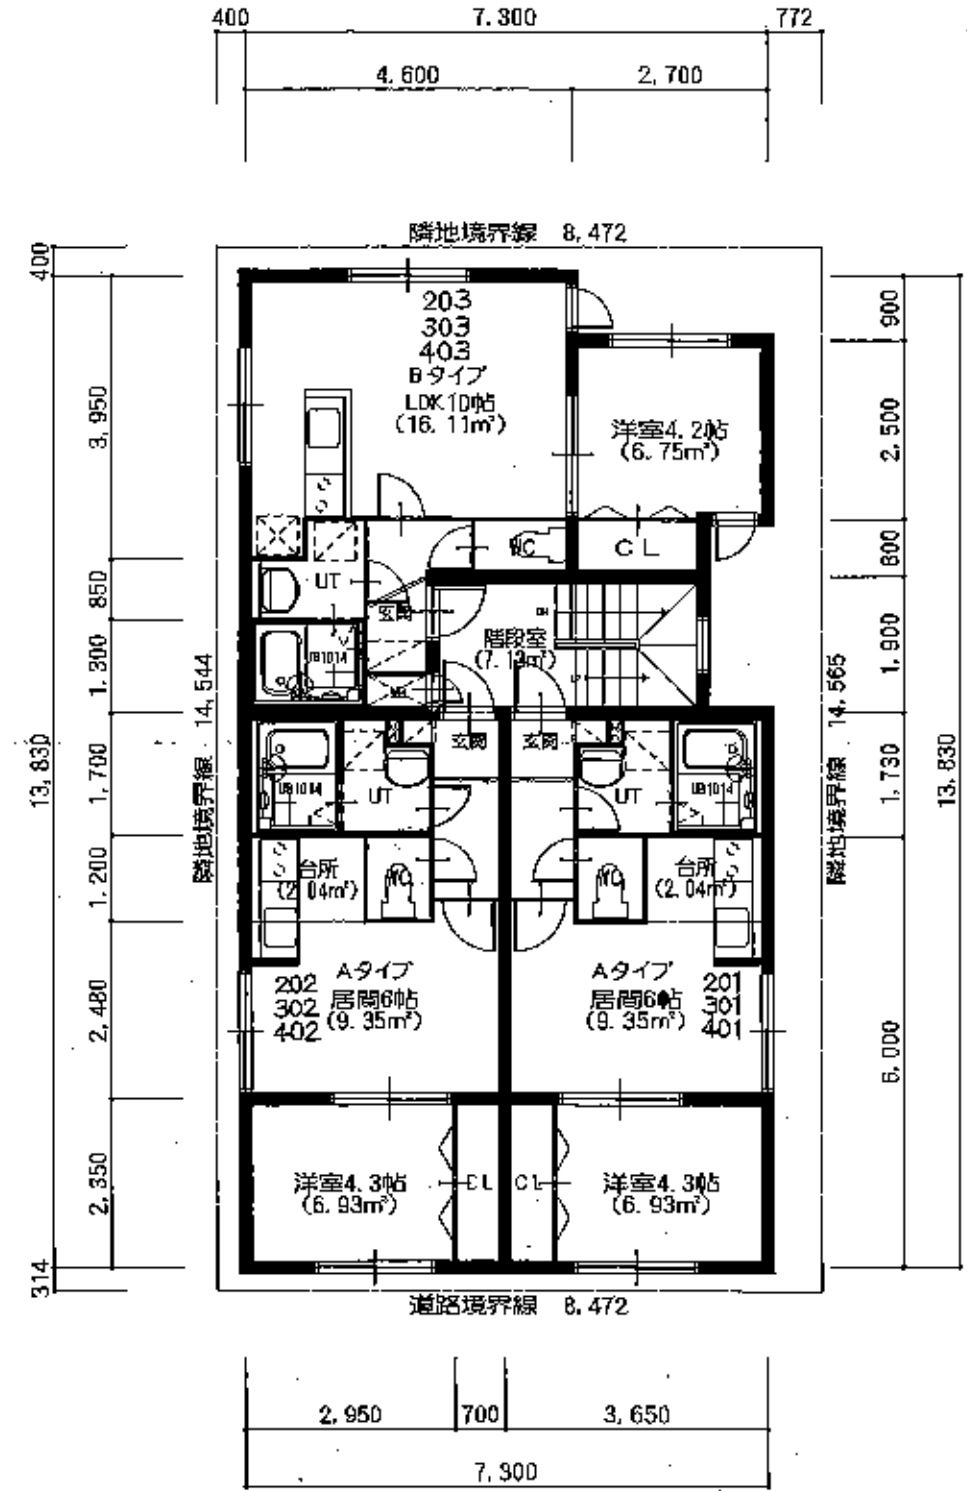

2-4階平面図 S:1/100