


1421 南9条ニホリ

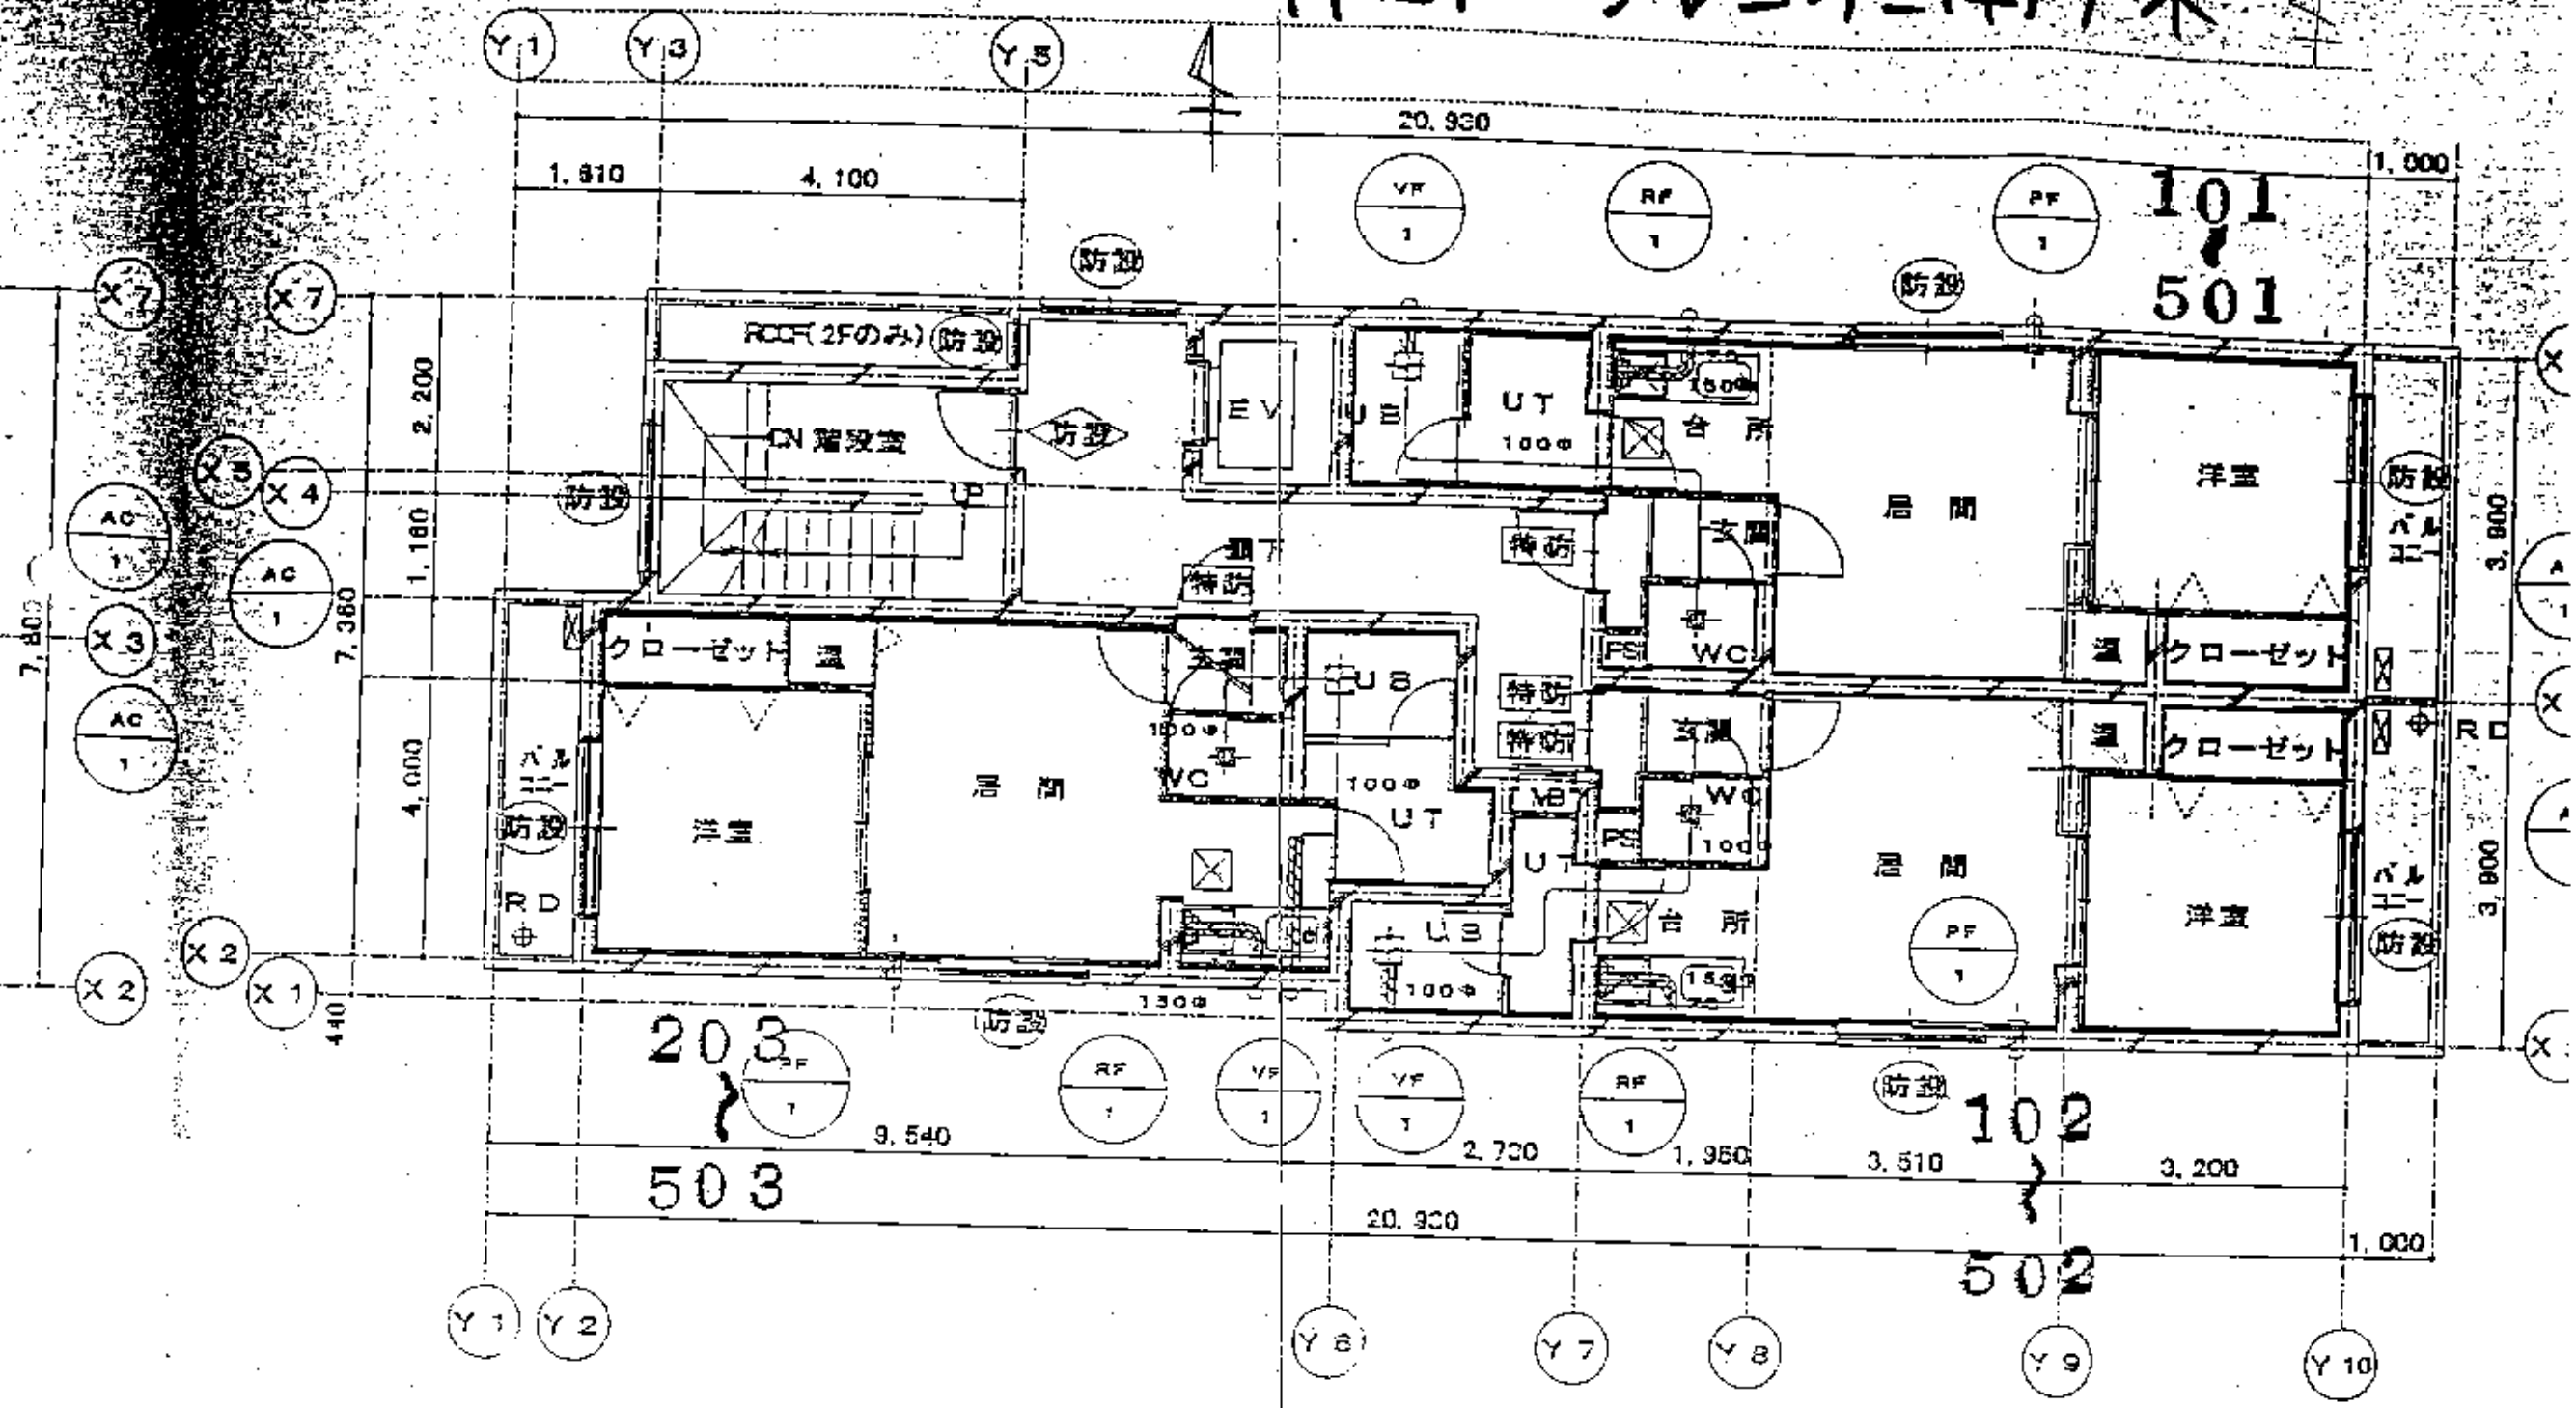

2 ~ 5 階平面図 S=1:100