


1660

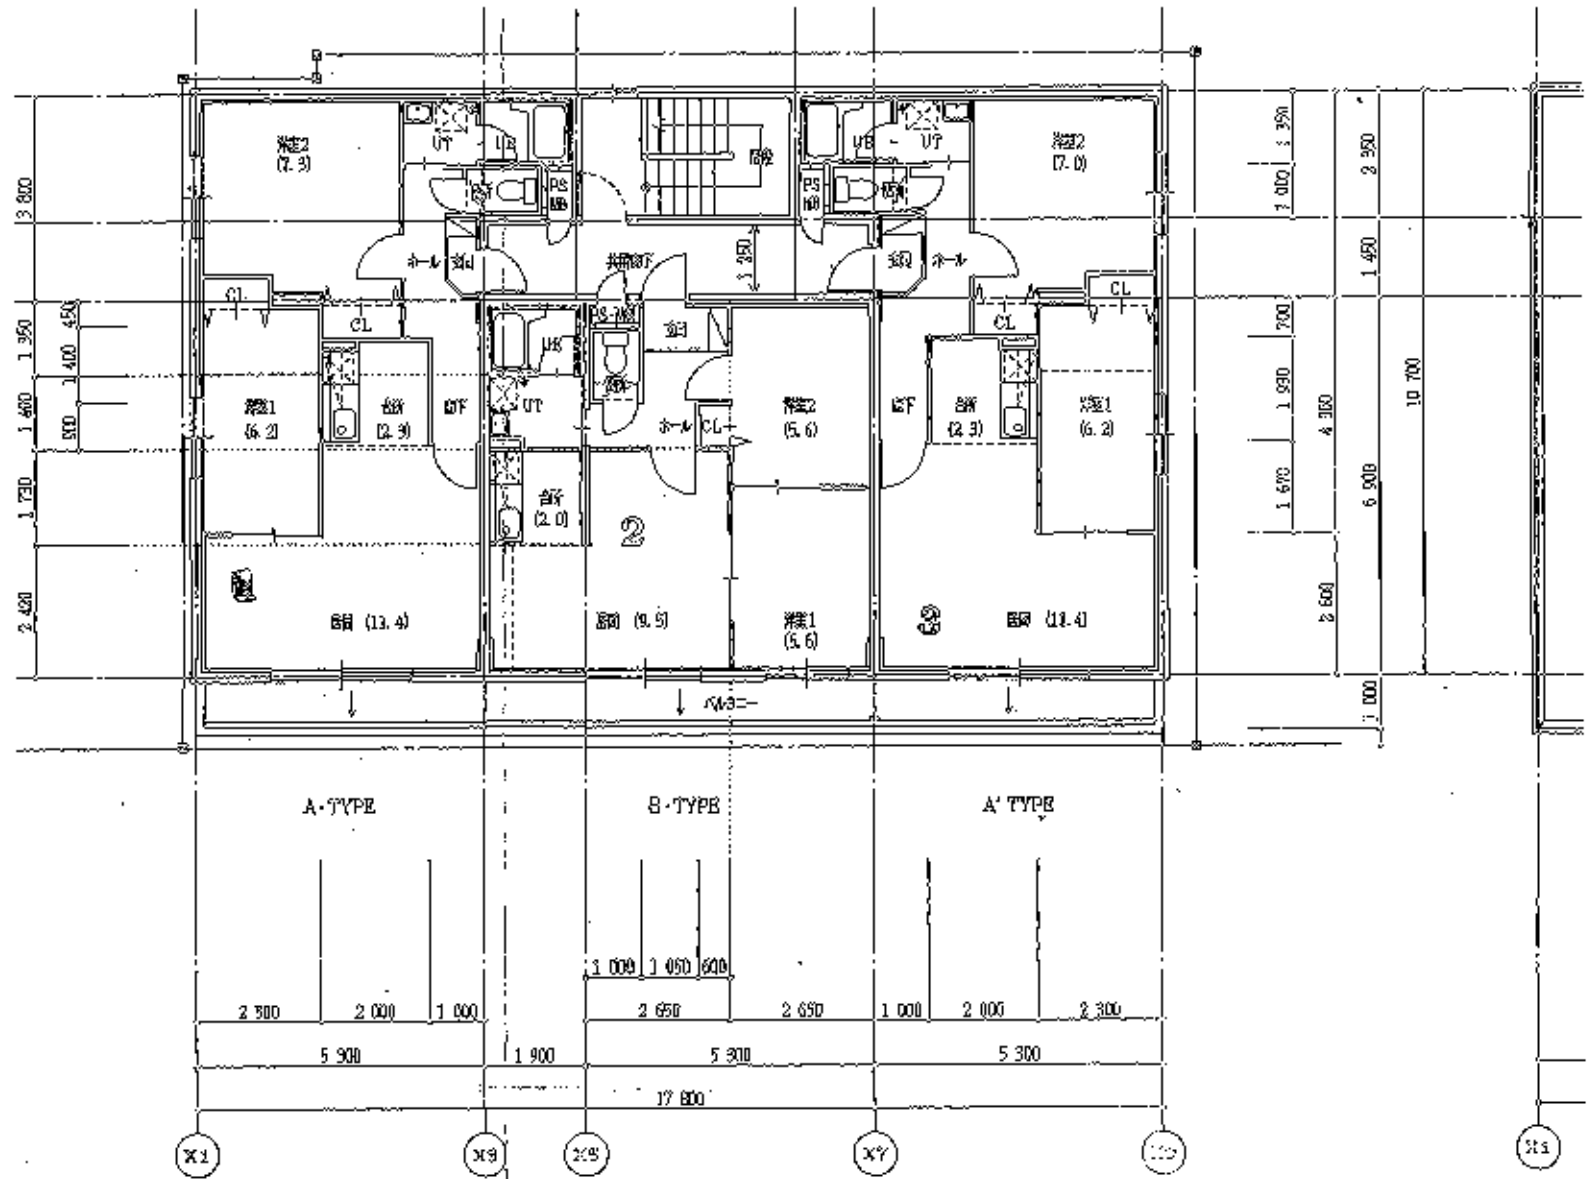

4階 平面図