


1階平面詳細図 S:1/50

1563

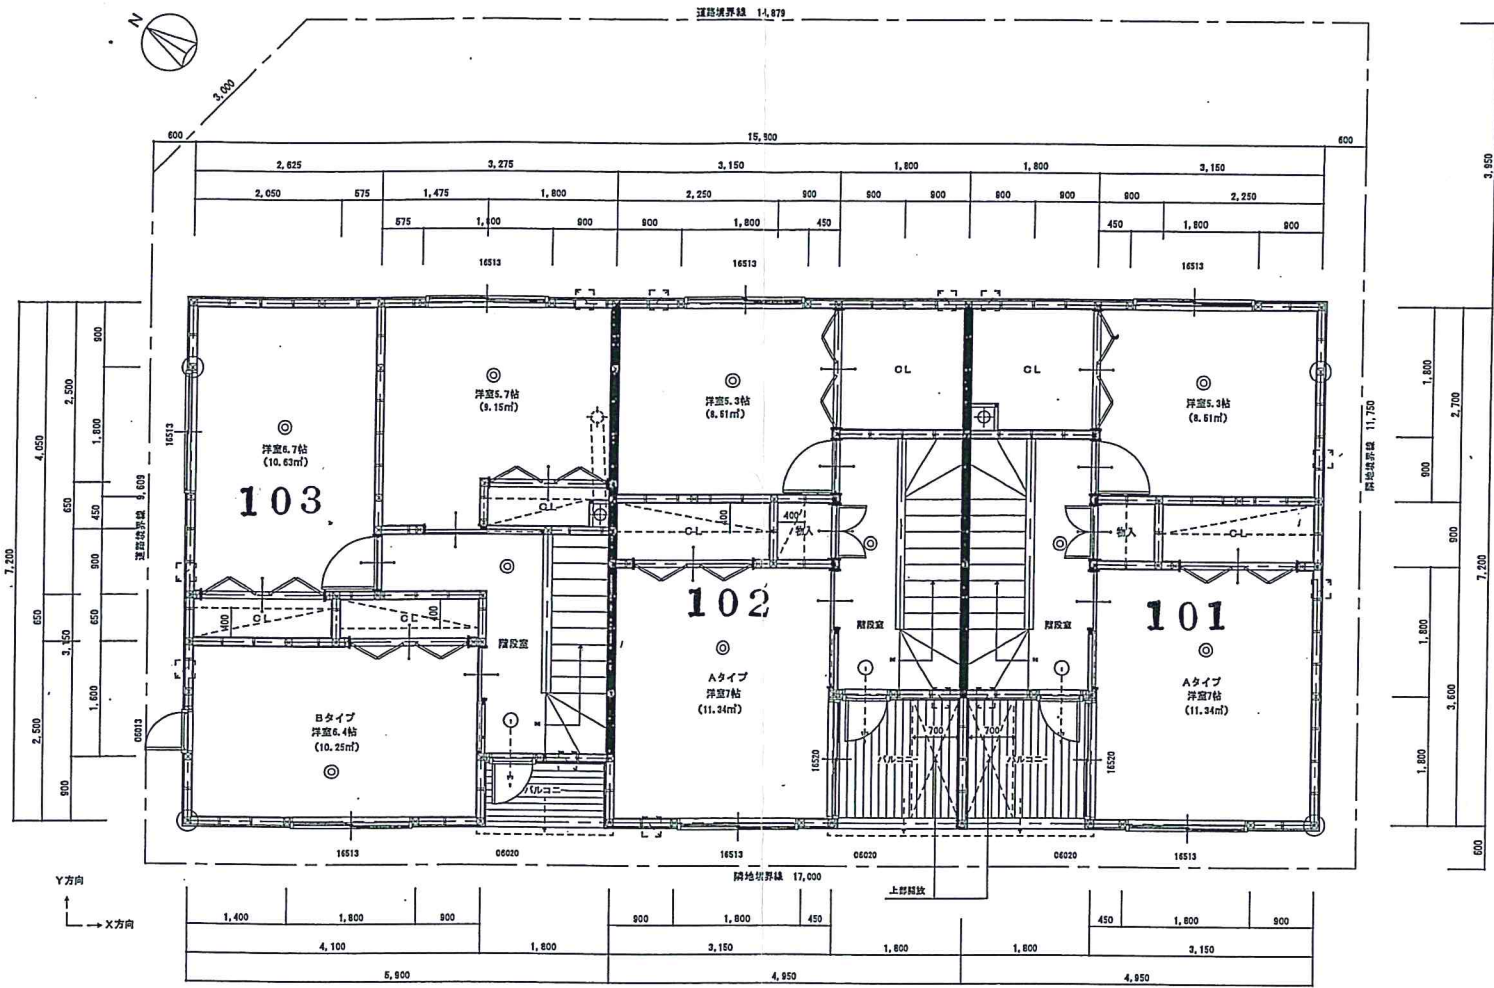

2階 平面詳細図 5:1/50